
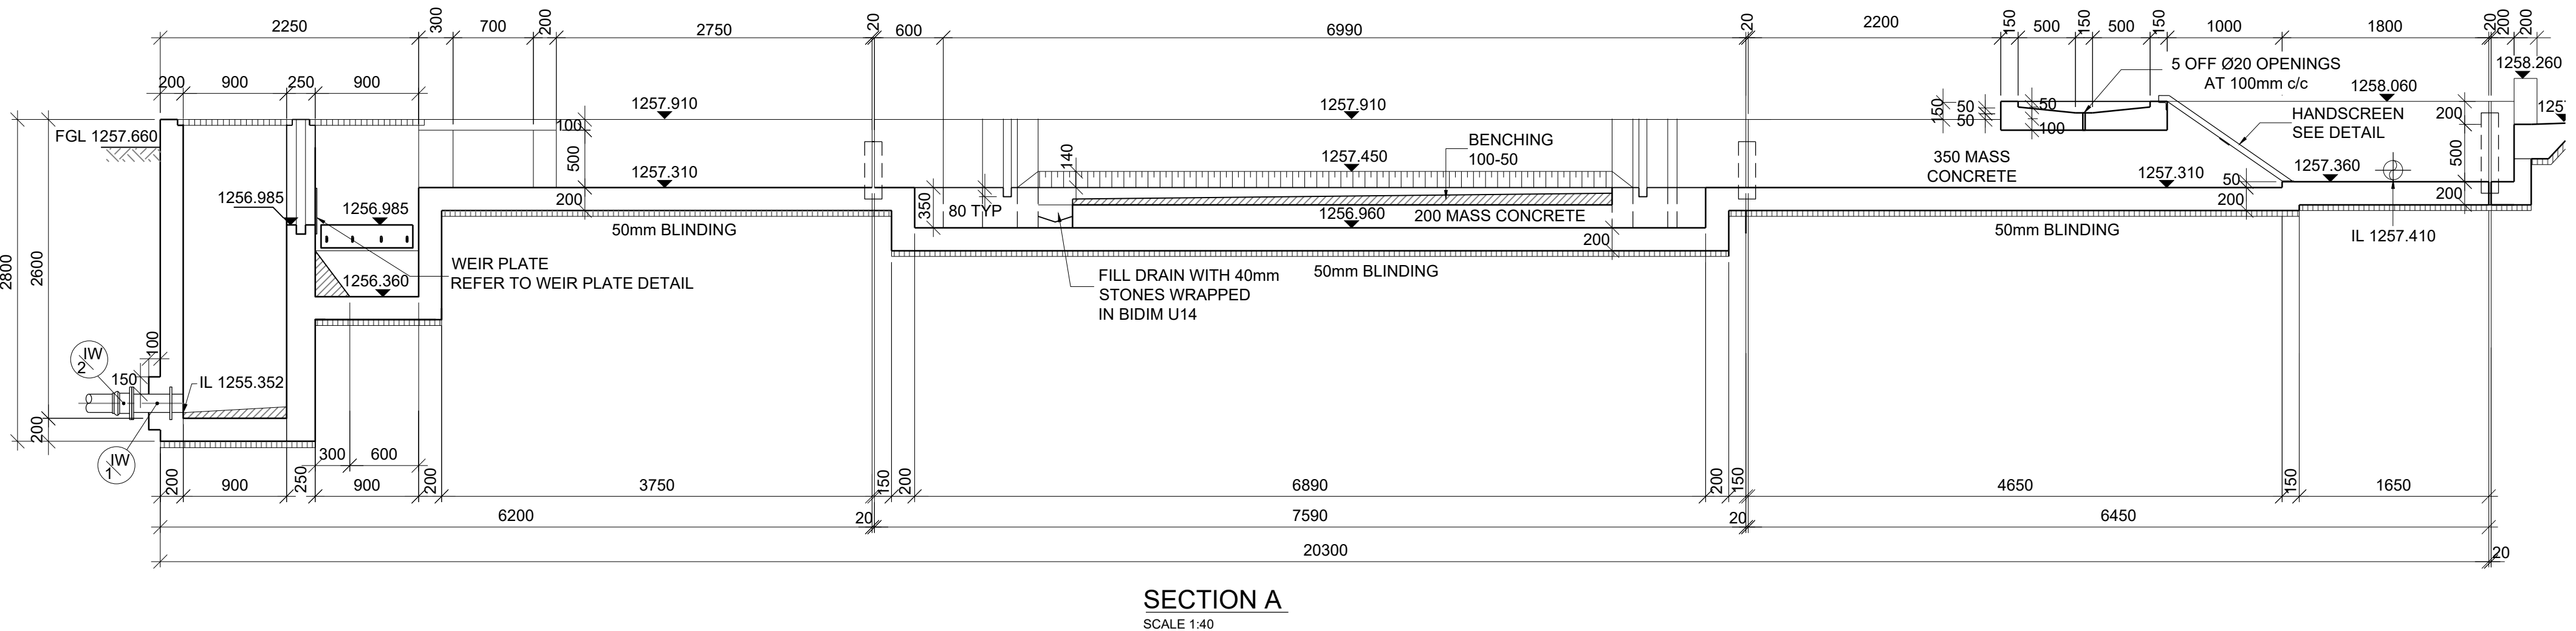
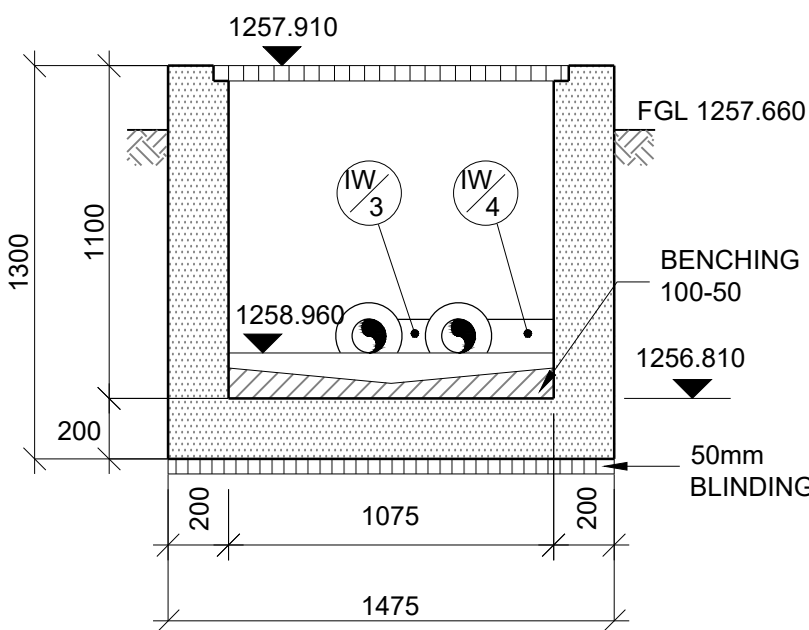
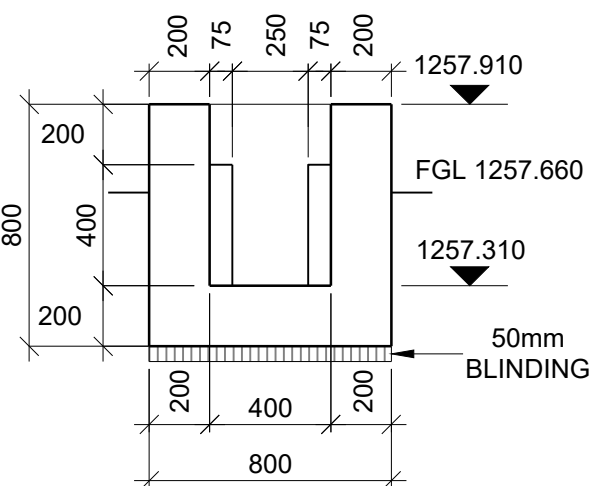
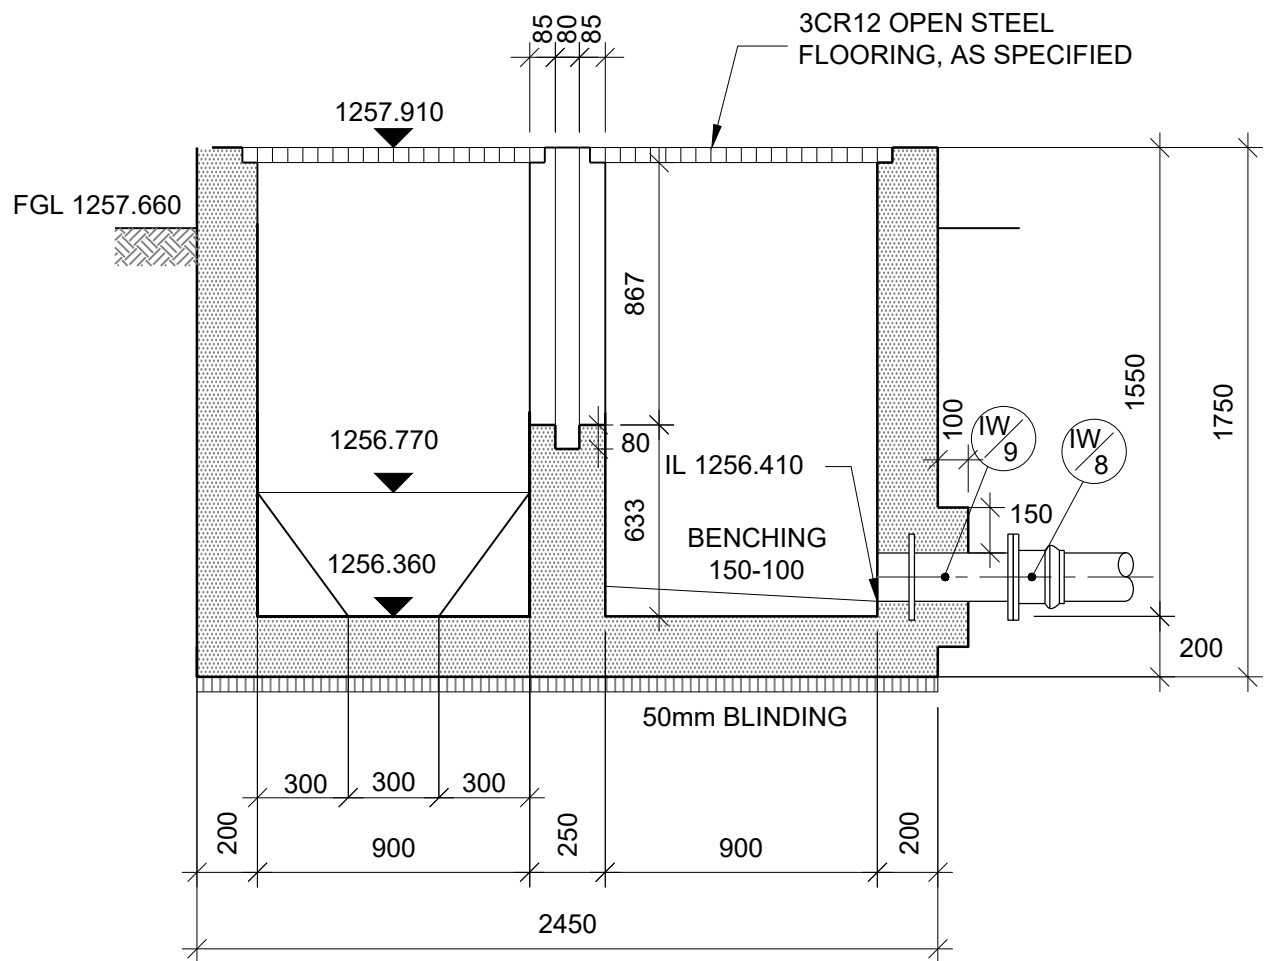


NOTES:

- ALL WORKS TO BE DONE ACCORDING TO SANS 1200
- ANY DISCREPANCIES TO BE COMMUNICATED TO THE ENGINEER PRIOR TO COMMENCEMENT OF THE WORKS
- REFER TO DRAWING NO. P08403-W-TD-001 FOR PIPE SCHEDULE

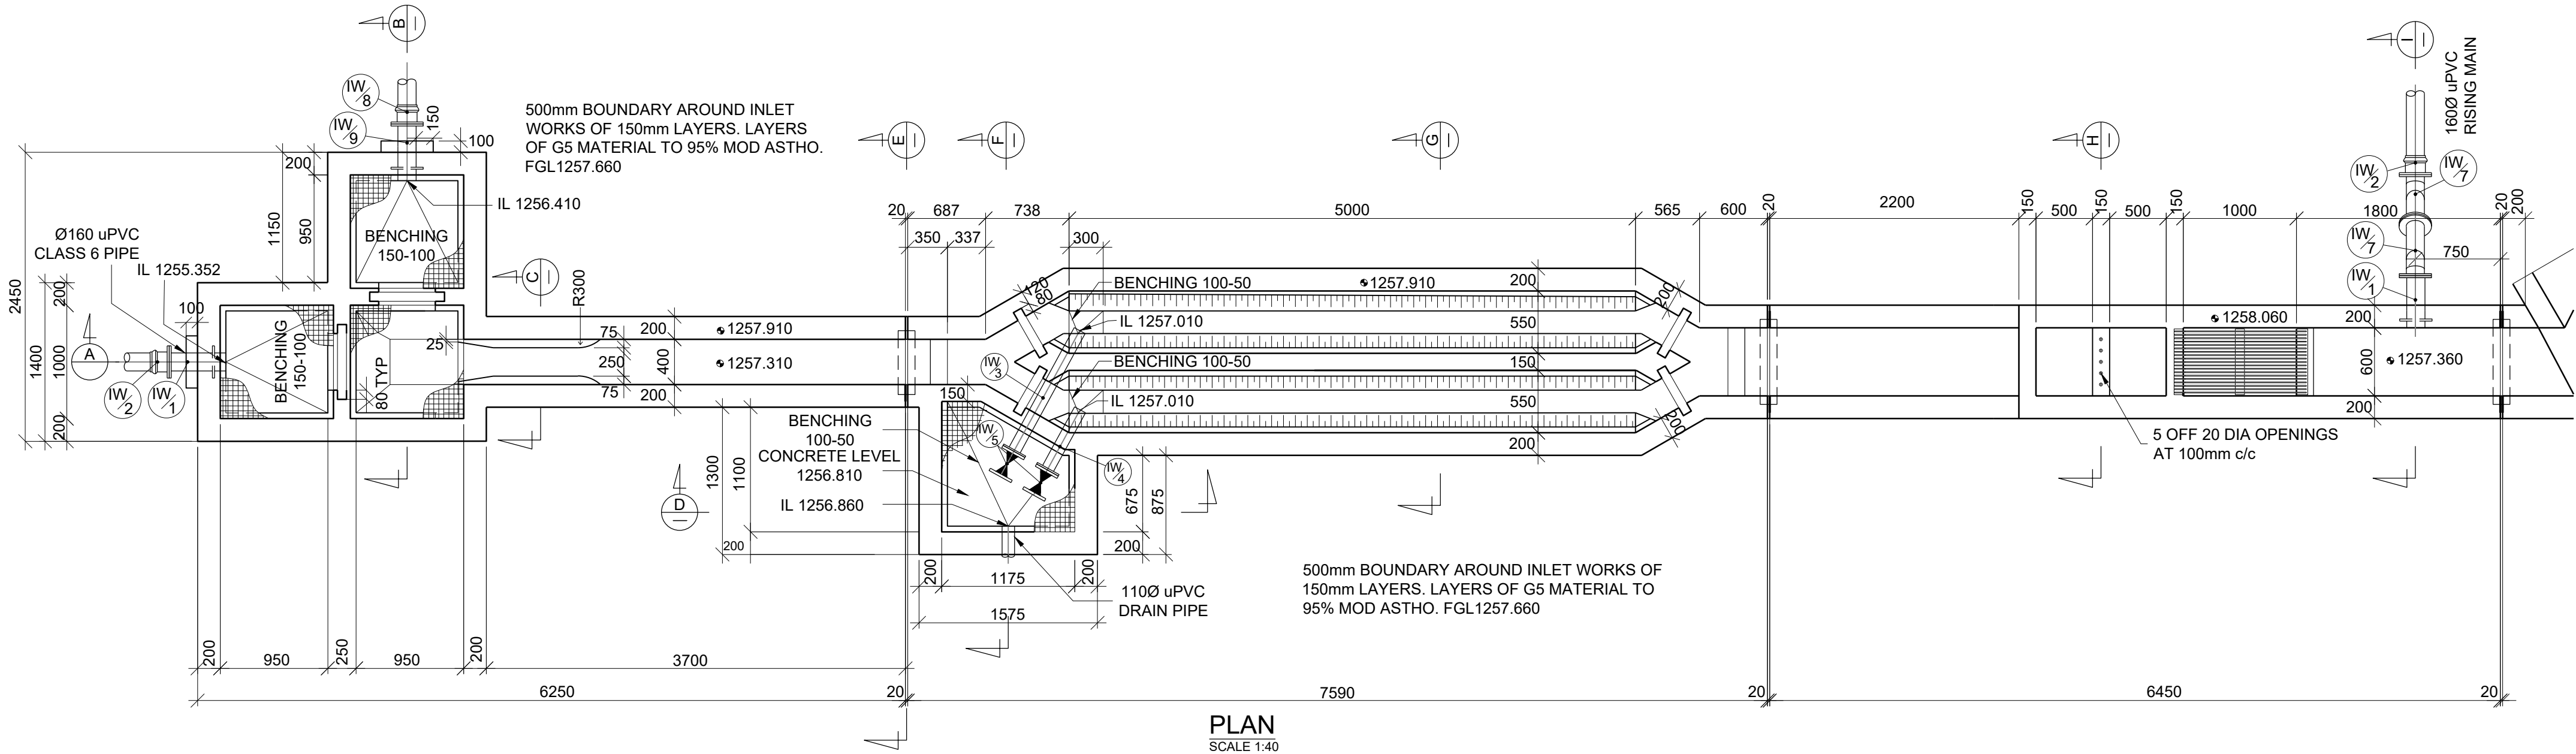

FOR TENDER

IX engineers retains the copyright in all intellectual property, including designs and/or documents prepared in terms of this appointment for the project covered by the appointment. The client may use the designs and/or documents for the sole purpose of their intended use on this project only subject to payment for the design having been received. Use for any other purpose, whether or not the design and/or documents have been paid for constitutes an infringement of copyright, and all rights are reserved.

All dimensions must be verified on site before the works commence. Refer any discrepancies to the Engineer.

Copyright reserved

REVISION SCHEDULE

No	DATE	DESCRIPTION	DRW	CHK
A	2025.09	PRELIMINARY	CH	HP
B	2025.12	DETAIL DESIGN	CH	HP
C	2026.02	FOR TENDER	CH	HP

CONSULTING ENGINEER

20050275		
PR No		
DATE		
SIGNATURE		
CLIENT		
DATE		
SIGNATURE		
DESIGNED	DRAWN	CHECKED
HP	CH	SvW
DATE		

CONSULTANT



31 Allen Drive | Loevenstein | Cape Town | 7530  
Tel: +27 (0) 21 912 3000 | Fax: +27 (0) 21 912 322  
www.ixengineers.co.za

CLIENT

KAREEBERG LOCAL MUNICIPALITY


PROJECT

UPGRADING OF CARNARVON OXIDATION PONDS

DRAWING DESCRIPTION

INLET WORKS  
PLAN VIEW & SECTIONS  
(SHEET 1 OF 2)

SCALE FOR REDUCED PLAN

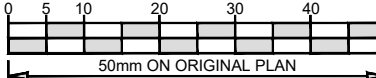

DATE	SCALE	ORIGINAL SIZE
2026/02	AS SHOWN	A1
DRAWING NUMBER		REV
P08403-W-DT-003-01		C