


- NOTES:**
- ALL WORKS TO BE DONE ACCORDING TO SANS 1200
  - ANY DISCREPANCIES TO BE COMMUNICATED TO THE ENGINEER PRIOR TO COMMENCEMENT OF THE WORKS
  - CONCRETE GRADE TO BE AS FOLLOWS
    - STRUCTURAL CONCRETE GRADE 30MPa/19mm
    - MASS CONCRETE 20MPa/19mm
    - BLINDING 15MPa/19mm

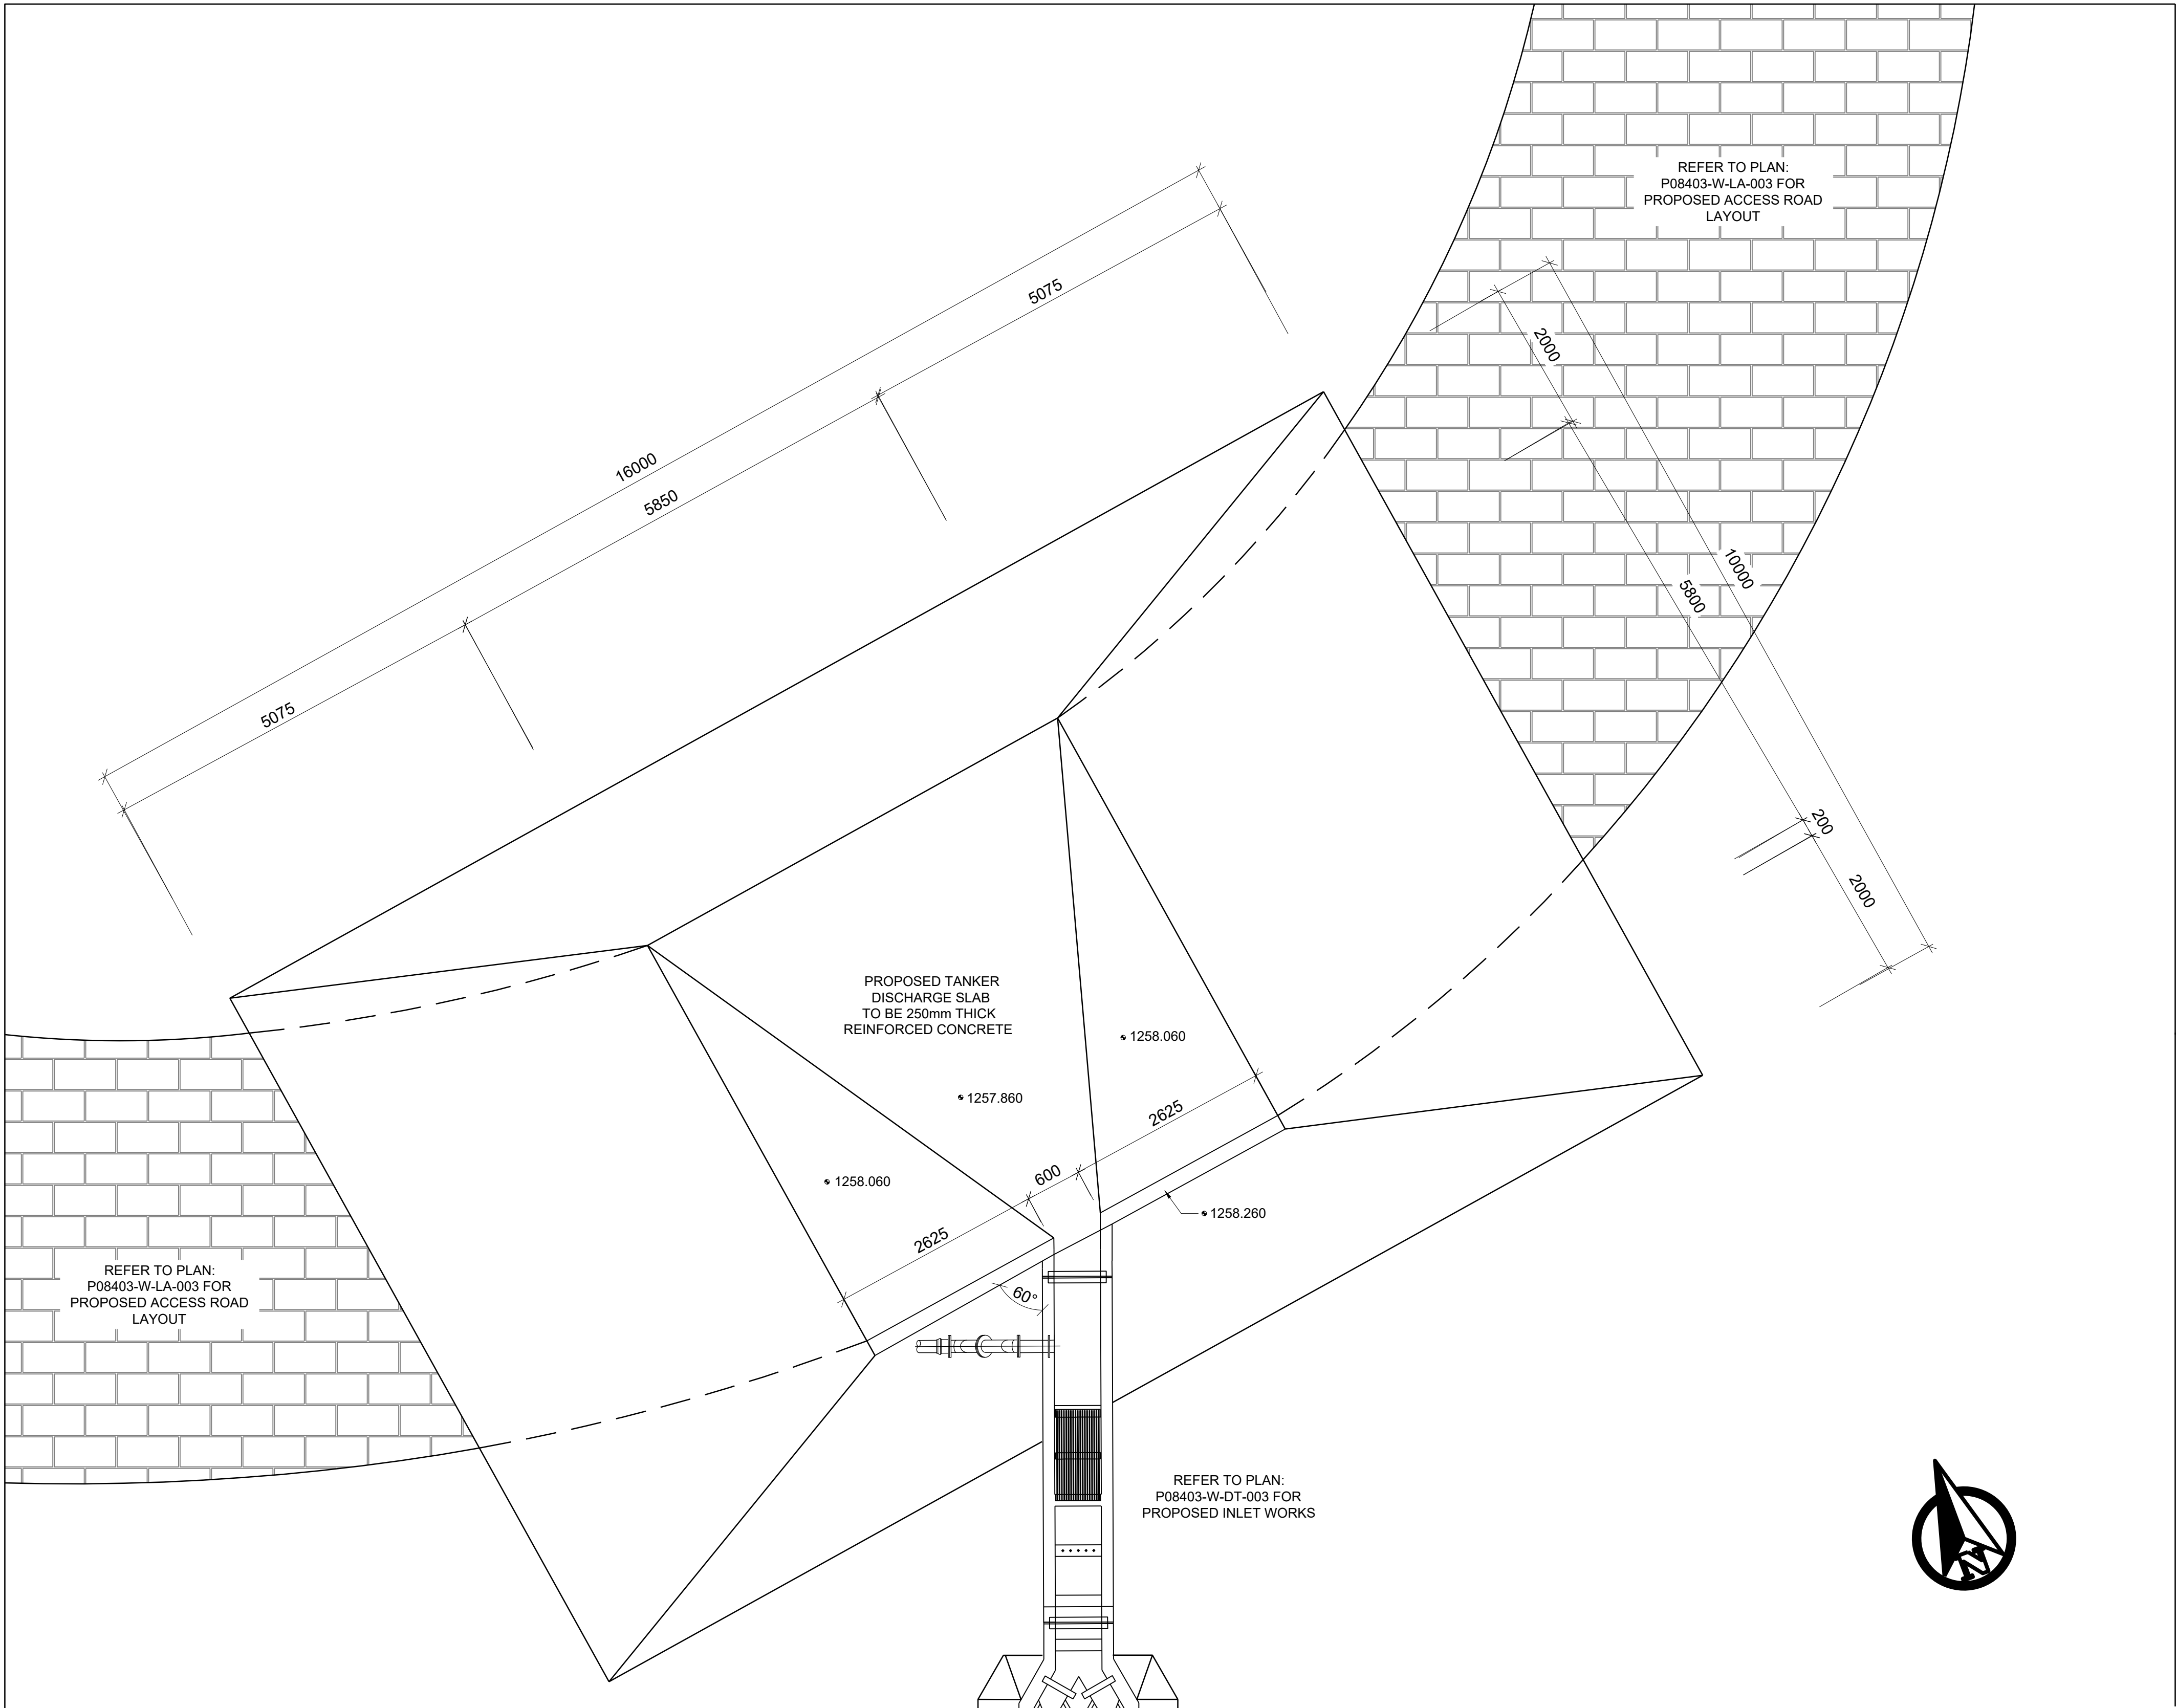

PLAN VIEW TANKER DISCHARGE SLAB  
SCALE 1:50

**FOR TENDER**

ix engineers and Lyners retains the copyright in all intellectual property, including designs and/or documents prepared in terms of this appointment for the project covered by the appointment. The client may use the designs and/or documents for the sole purpose of their intended use on this project only subject to payment for the design having been received. Use for any other purpose, whether or not the design and/or documents have been paid for constitutes an infringement of copyright, and all rights are reserved.

All dimensions must be verified on site before the works commence. Refer any discrepancies to the Engineer.

Copyright reserved

REVISION SCHEDULE				
No	DATE	DESCRIPTION	DRW	CHK
A	2025/12	DETAIL DESIGN	CH	HP
B	2026/02	FOR TENDER	CH	HP

CONSULTANT		
-----	20050275	----
SIGNATURE	PR No	DATE
CLIENT		
-----	-----	----
SIGNATURE		DATE
DESIGNED	DRAWN	CHECKED
HP	CH	SWW
-----	-----	-----

CONSULTANT

**ixengineers**  
Infrastructure Excellence

31 Allen Drive | Loevenstein | Western Cape | 7530  
Tel: +27 (0) 21 912 3000 | www.ixengineers.co.za

CLIENT

**KAREEBURG MUNICIPALITY**

PRIVATE BAG X226, CARNARVON, 8925  
SOUTH AFRICA  
TEL: +27 (0) 53382 3142  
FAX: +27 (0) 382 3142  
EMAIL: KAREEBURG@XSINET.CO.ZA  
WWW.KAREEBERG.CO.ZA

PROJECT

**UPGRADING OF THE CARNARVON OXIDATION POND SYSTEM**

DRAWING DESCRIPTION

**TANKER DISCHARGE SLAB (SHEET 1 OF 1)**

SCALE FOR REDUCED PLAN		
DATE	SCALE	ORIGINAL SIZE
2026/02	AS SHOWN	A1
DRAWING NUMBER		REV
P08403-W-DT-011		B